



ESIMISE KORRUSE PÕRANDATE PLAAN

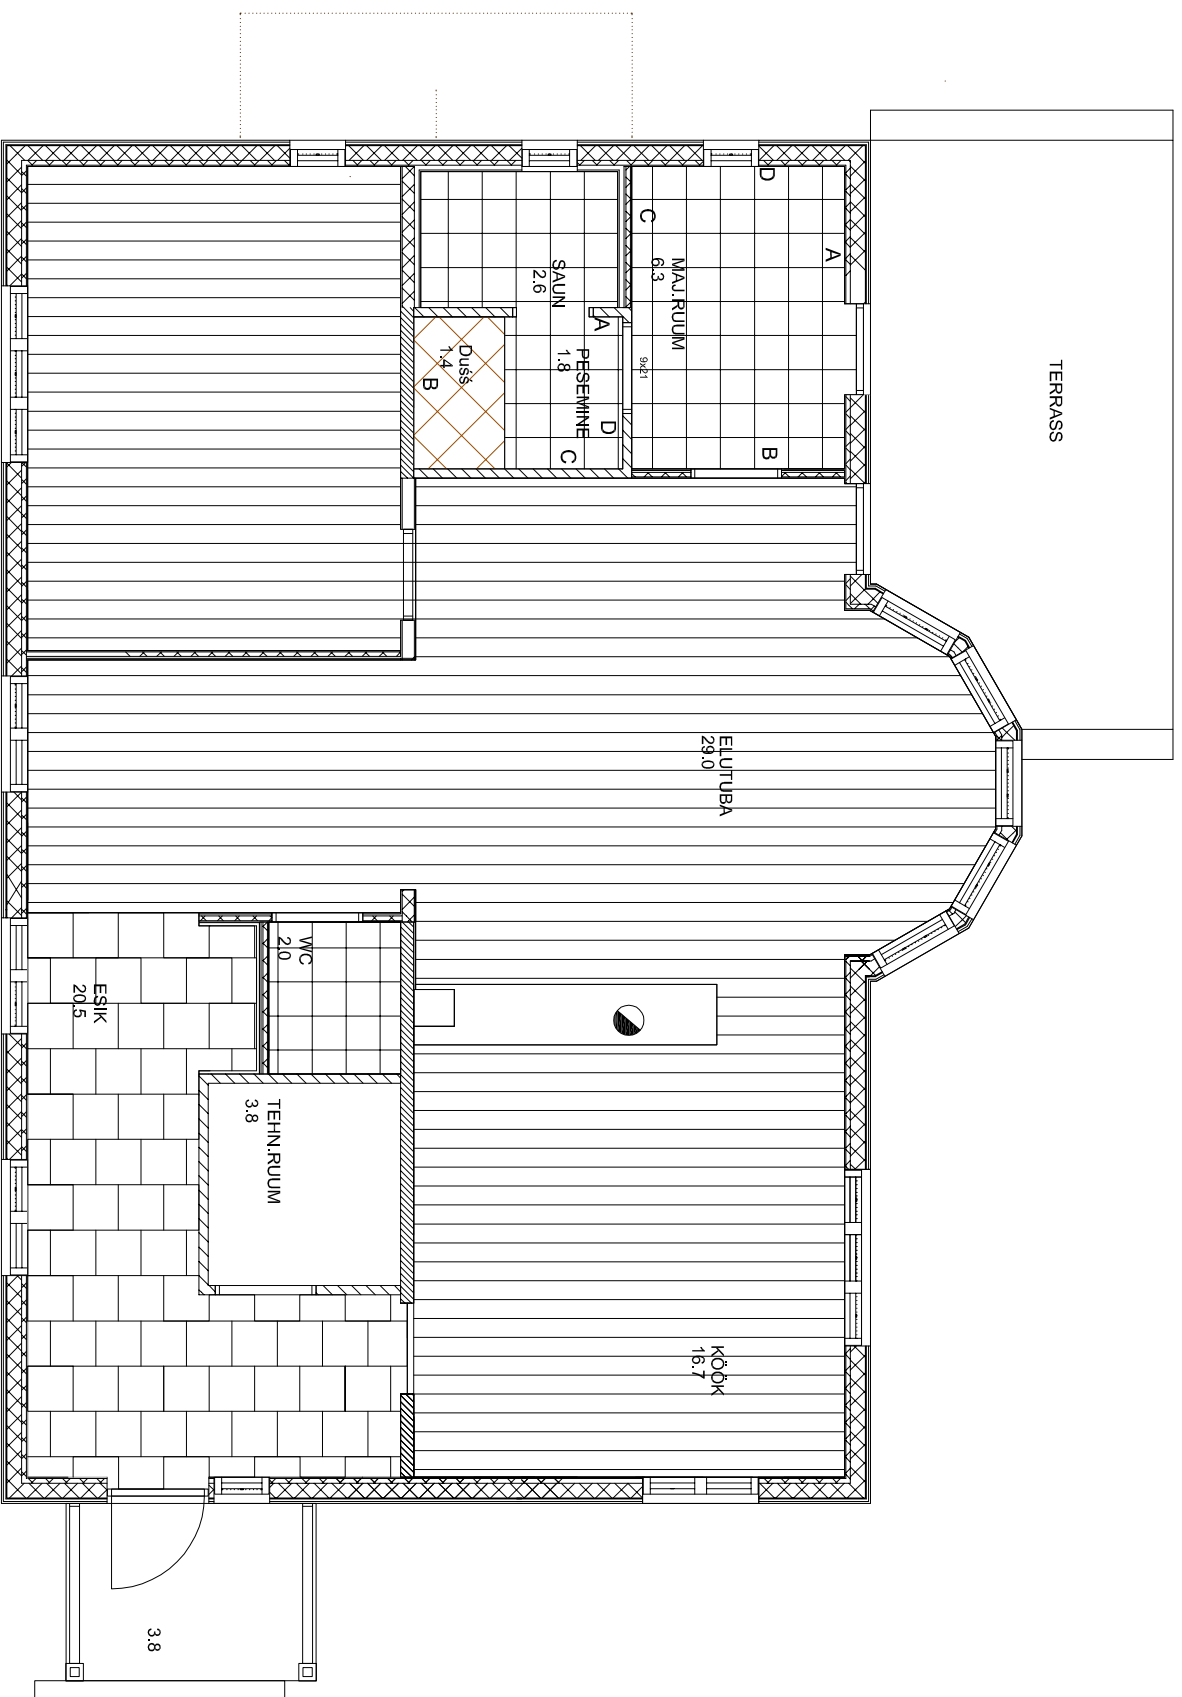


Laudparkett TEKA Tamm,
1-liipiline, valge õli,
14x127x1085mm, ESPAK


75m² (sisaldab 5%
lisamaterjali)(koos
2.korrusega kokku 135m²)

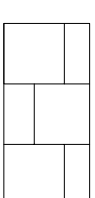

Ivory Tusk, Pastorelli
450x450mm
Triston OÜ
15 m²(u.78tk) (Sisaldab 5%
lisamaterjali)

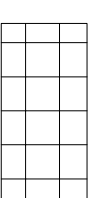

Plytka podlogowa Aldea R.3
448x448 Triston OÜ
13,6 m² (Sisaldab 5%
lisamaterjali)

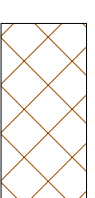

Plytka podlogowa Aldea R.1
448x448 Triston OÜ
1.5 m² (Sisaldab 5%
lisamaterjali)